




# ANEXO "A"

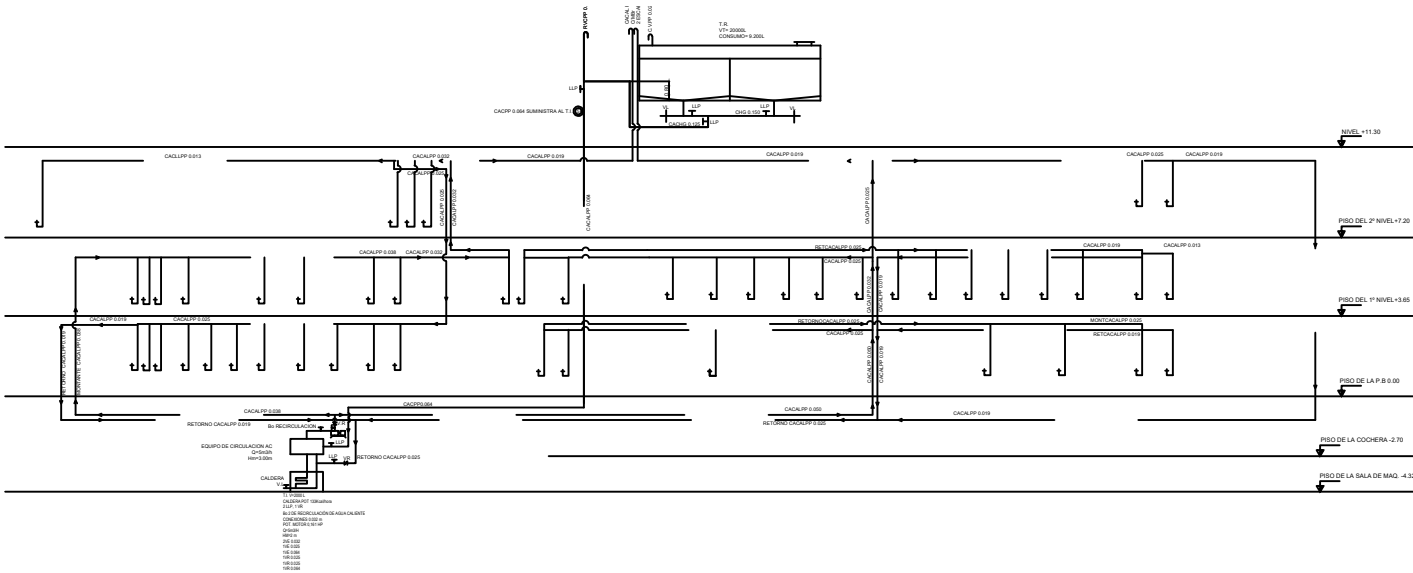


# AGUA CALIENTE

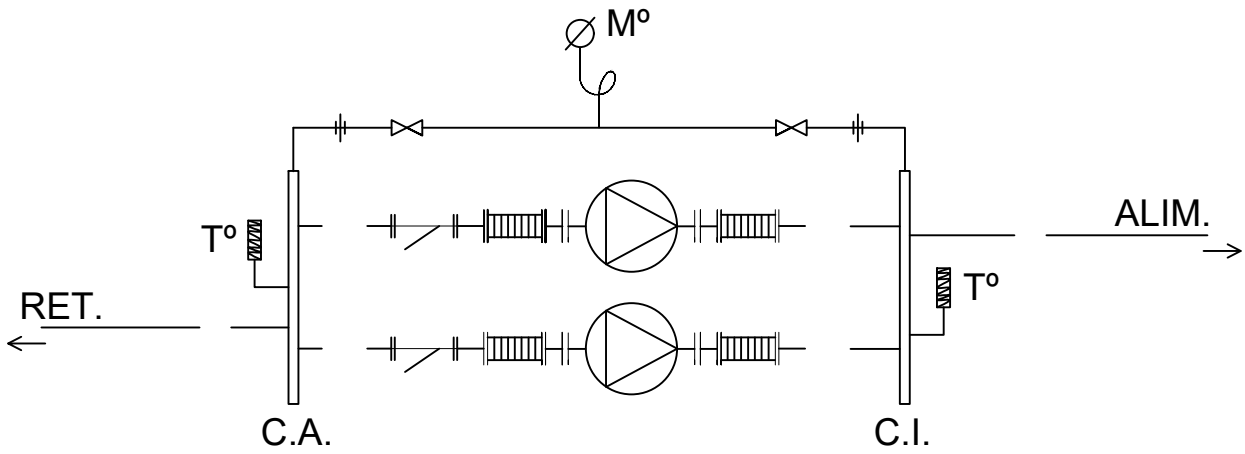

DETALLE CONEXION ELECTROBOMBAS

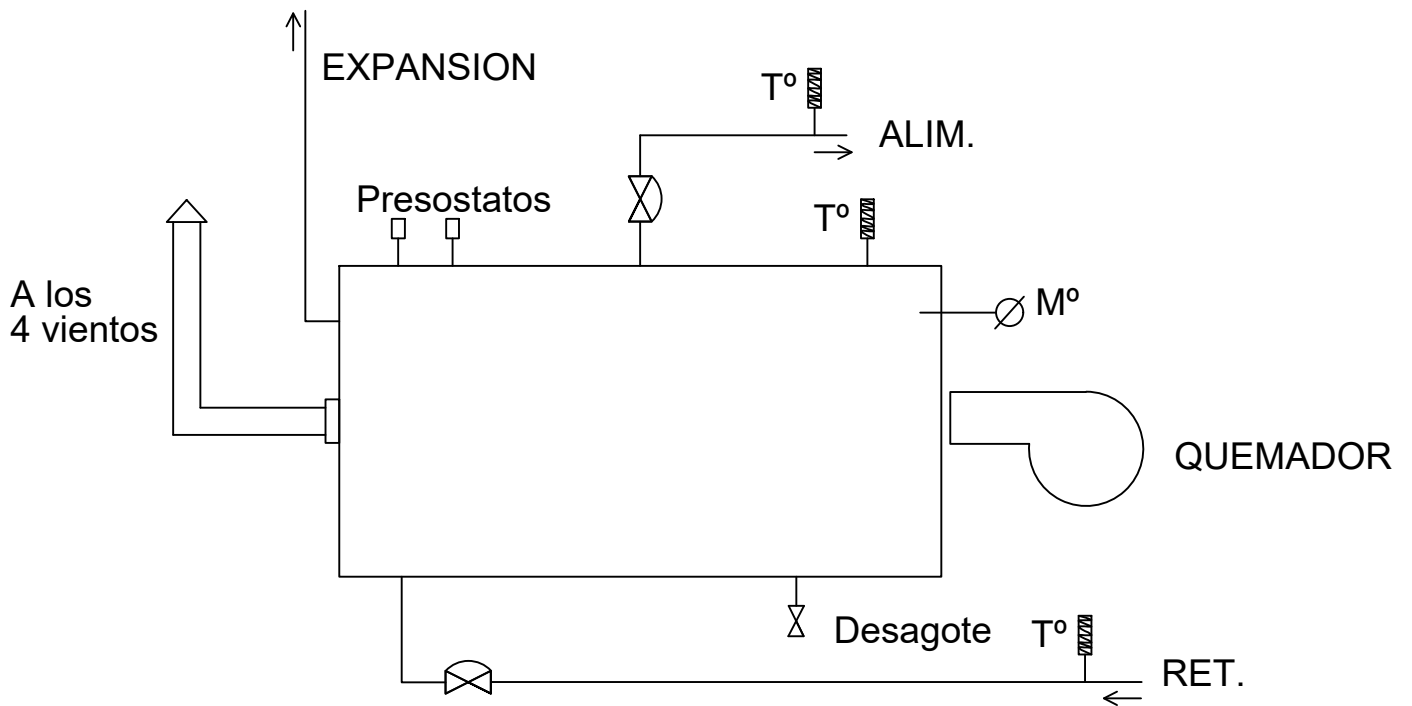


DETALLE CONEXION CALDERAS

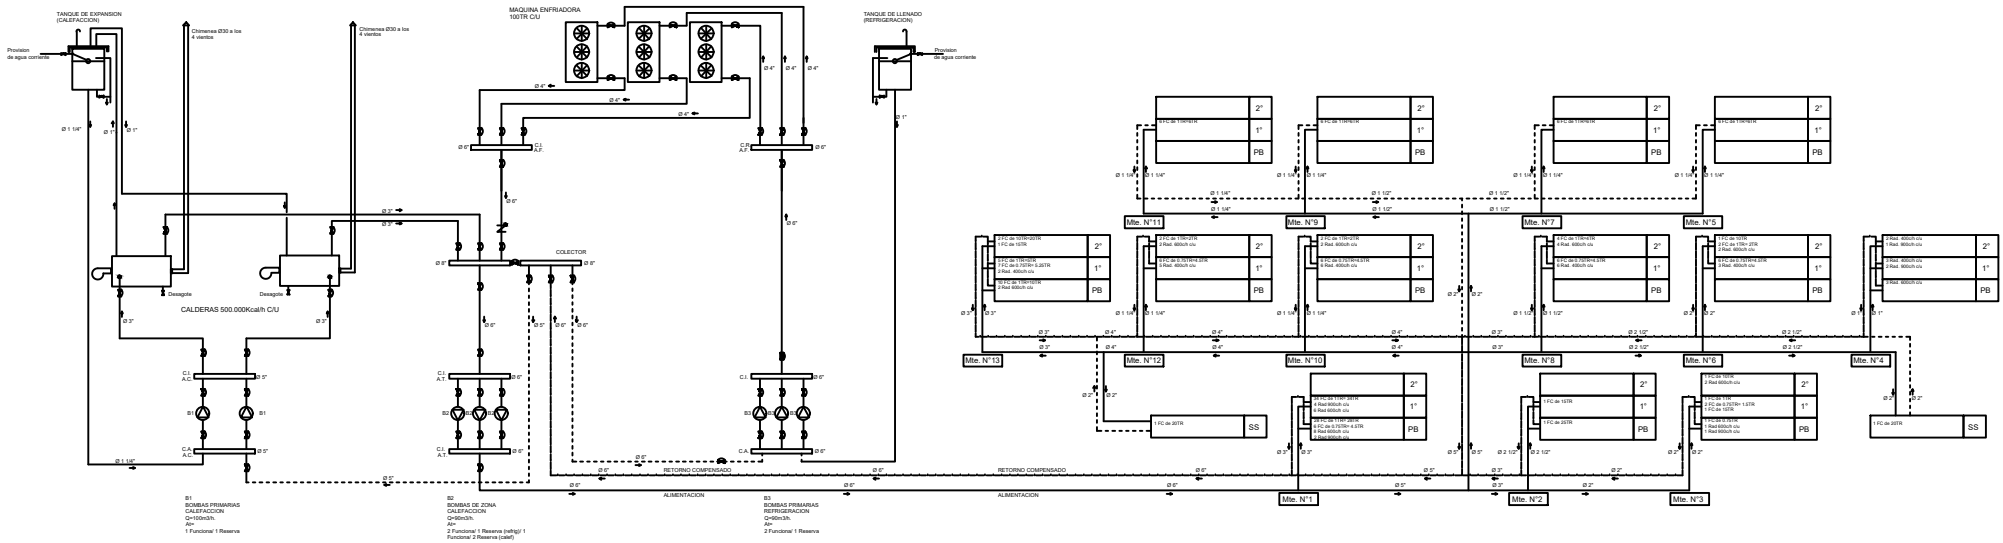





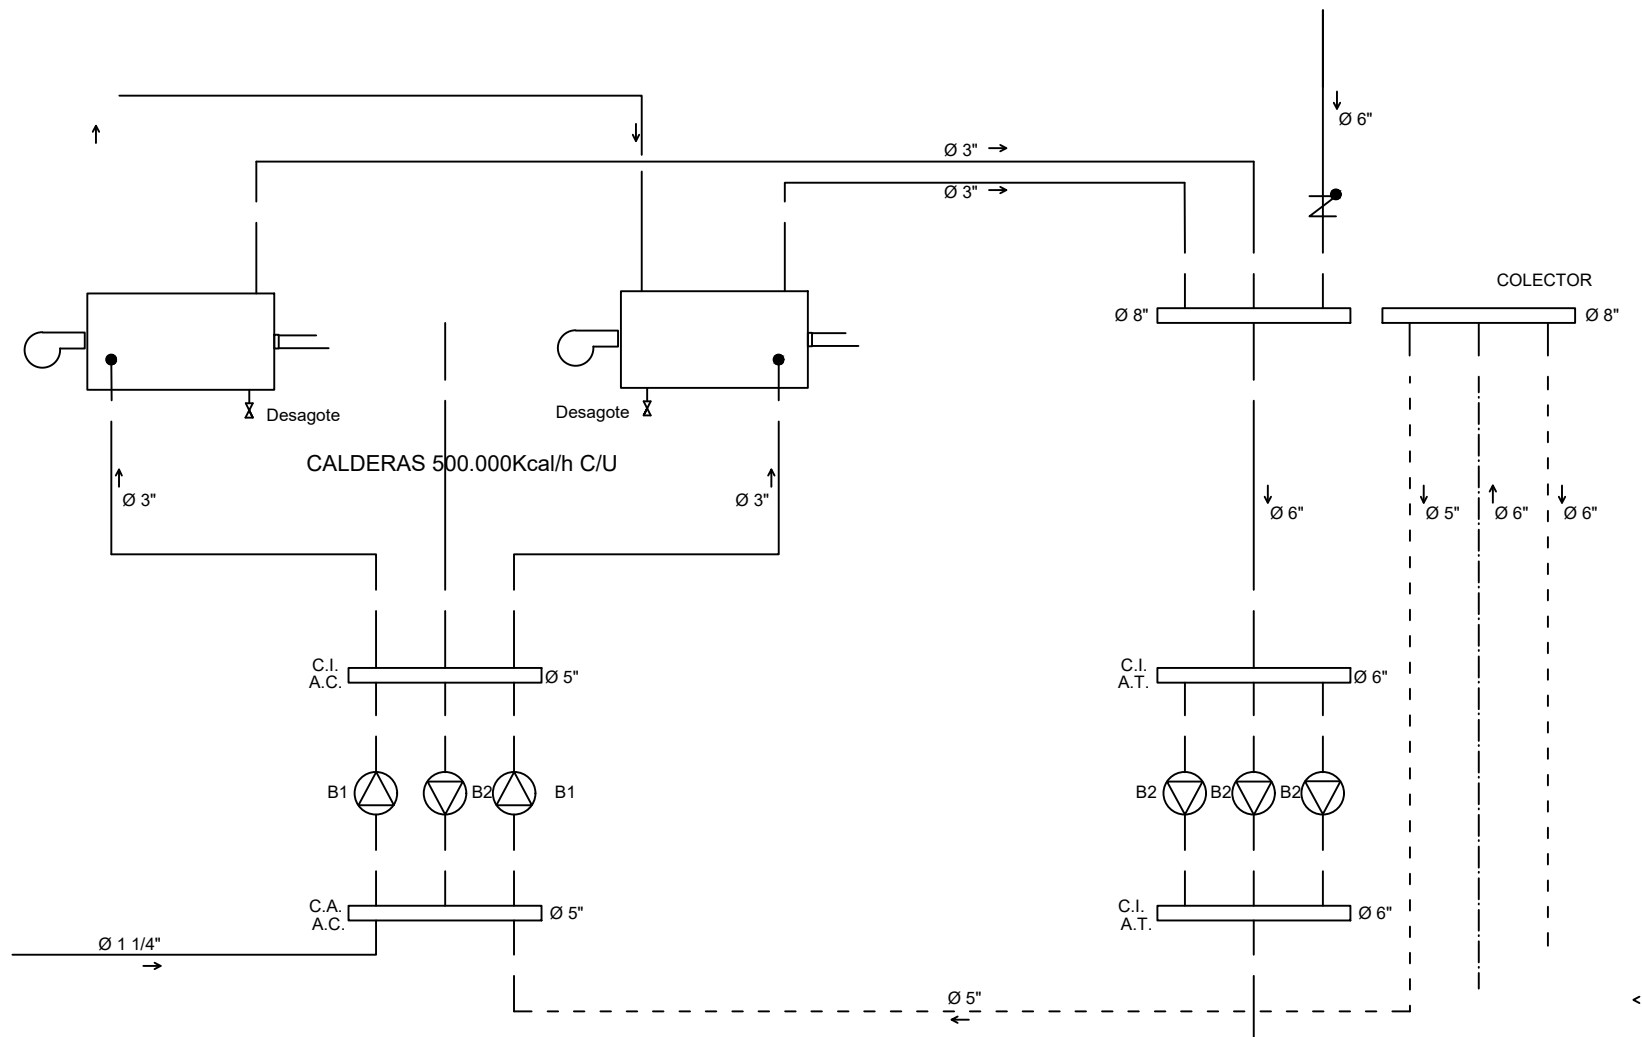


B1  
 BOMBAS PRIMARIAS  
 CALEFACCION  
 Q=100m<sup>3</sup>/h.  
 At=  
 1 Funciona/ 1 Reserva

B2  
 BOMBAS DE ZONA  
 CALEFACCION  
 Q=90m<sup>3</sup>/h.  
 At=  
 2 Funciona/ 1 Reserva (refrig)/ 1  
 Funciona/ 2 Reserva (calef)

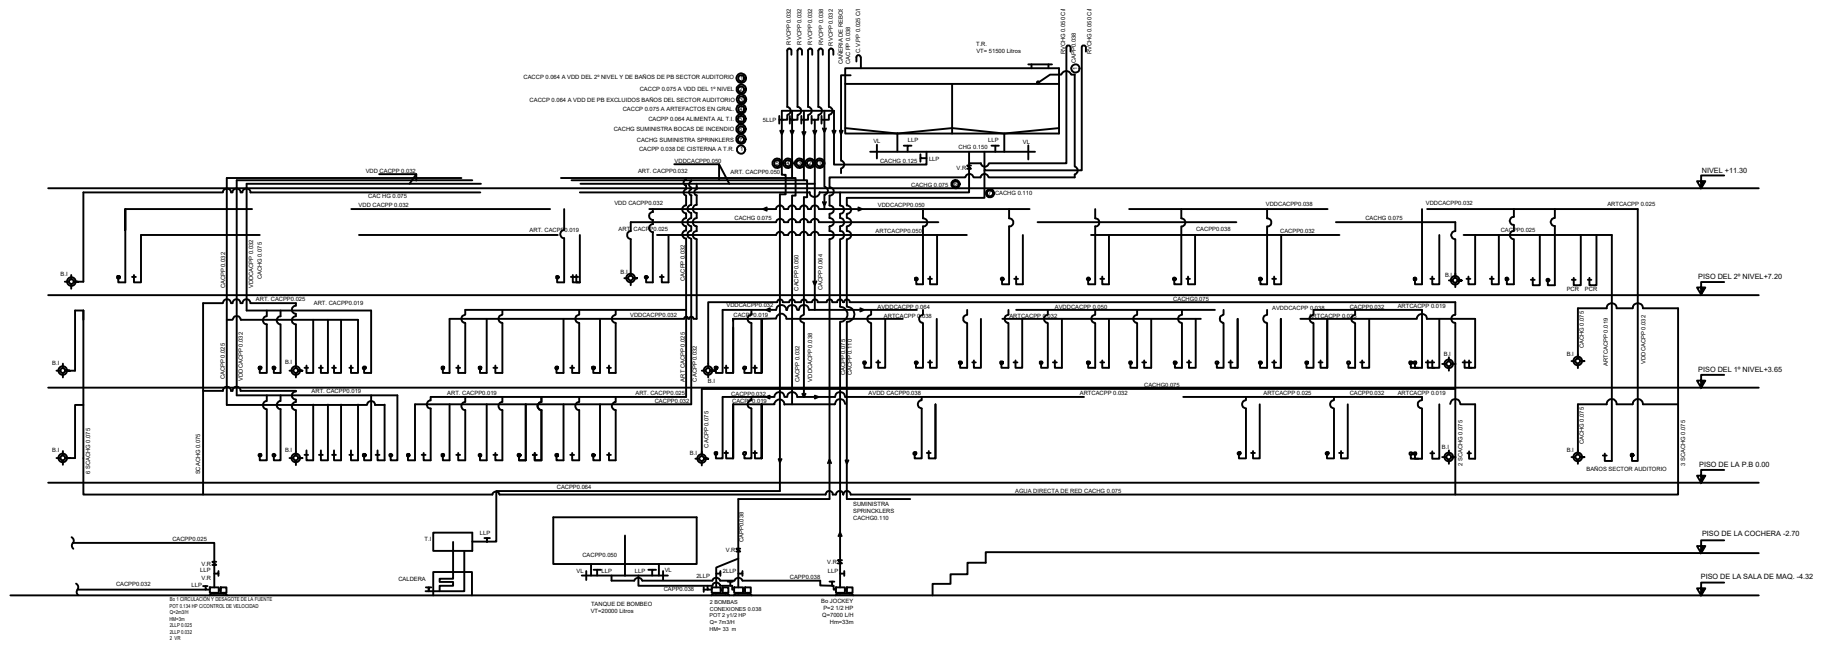

# AGUA FRIA

ANEXO "A"

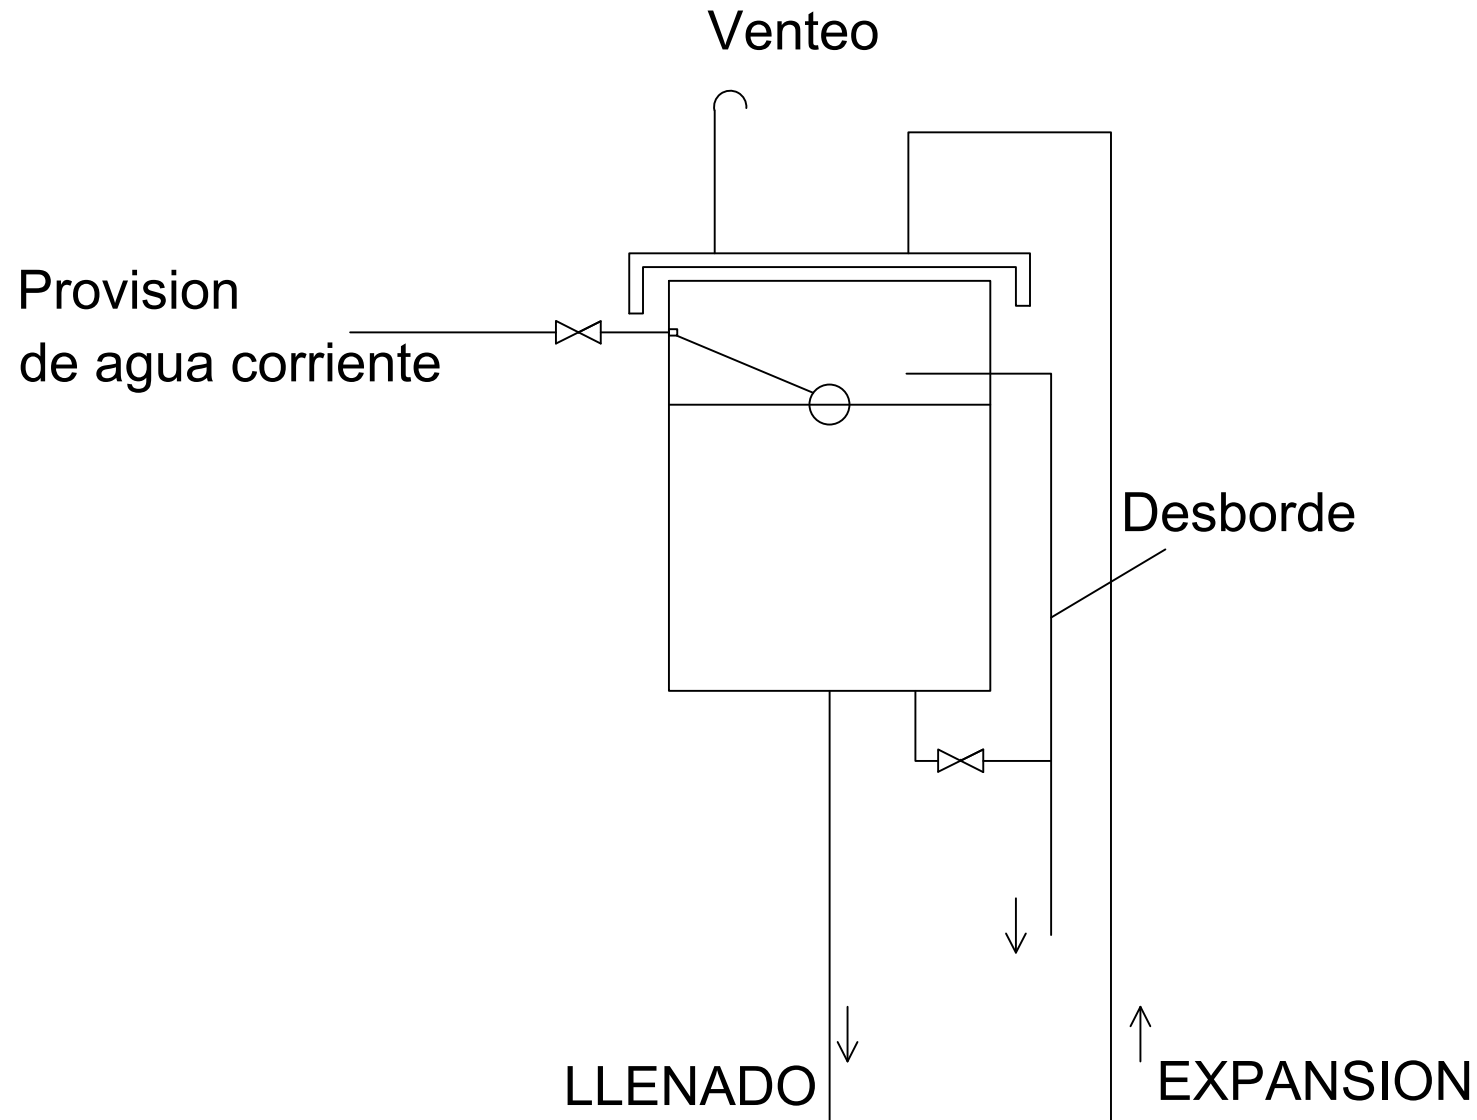

DETALLE CONEXION TANQUE DE EXP.

# ANEXO "A"

